


NOTES :

The Copyright of this drawing is owned by SALT Architects


Figured dimensions only are to be taken from this drawing. All dimensions are to be checked on site before any work is put in hand.

Plan

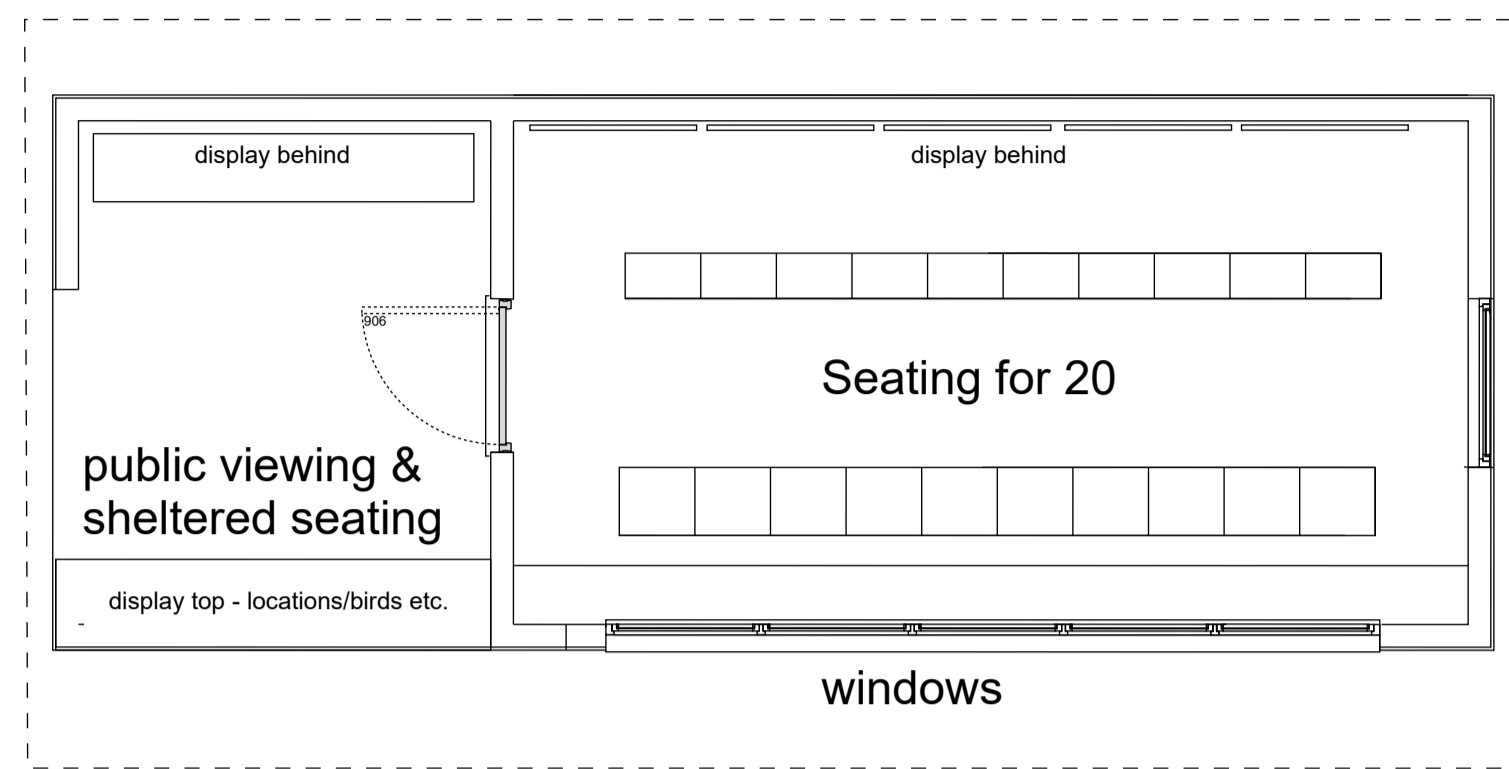


roof overhang


fixed side view

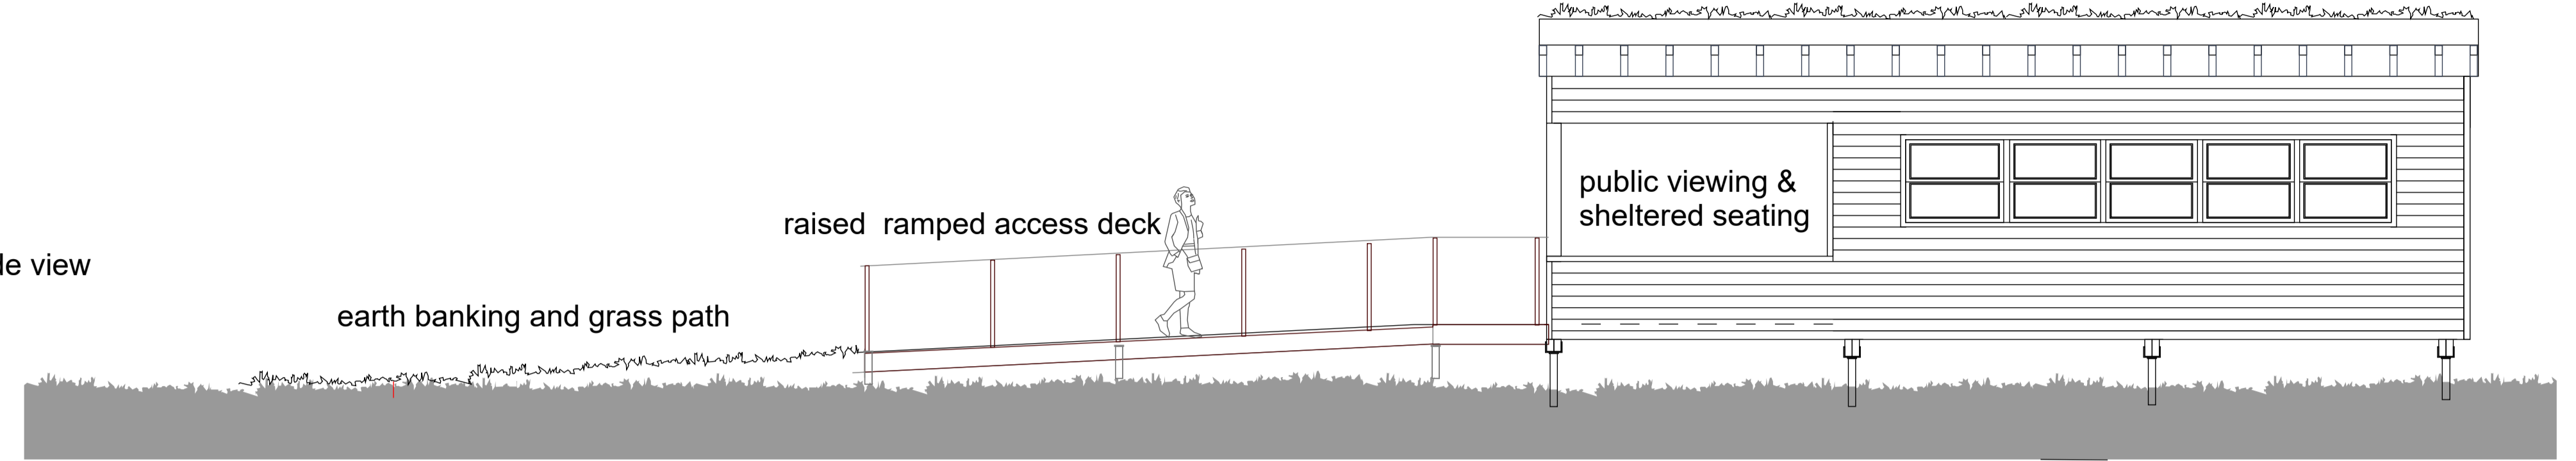


Front South Elevation

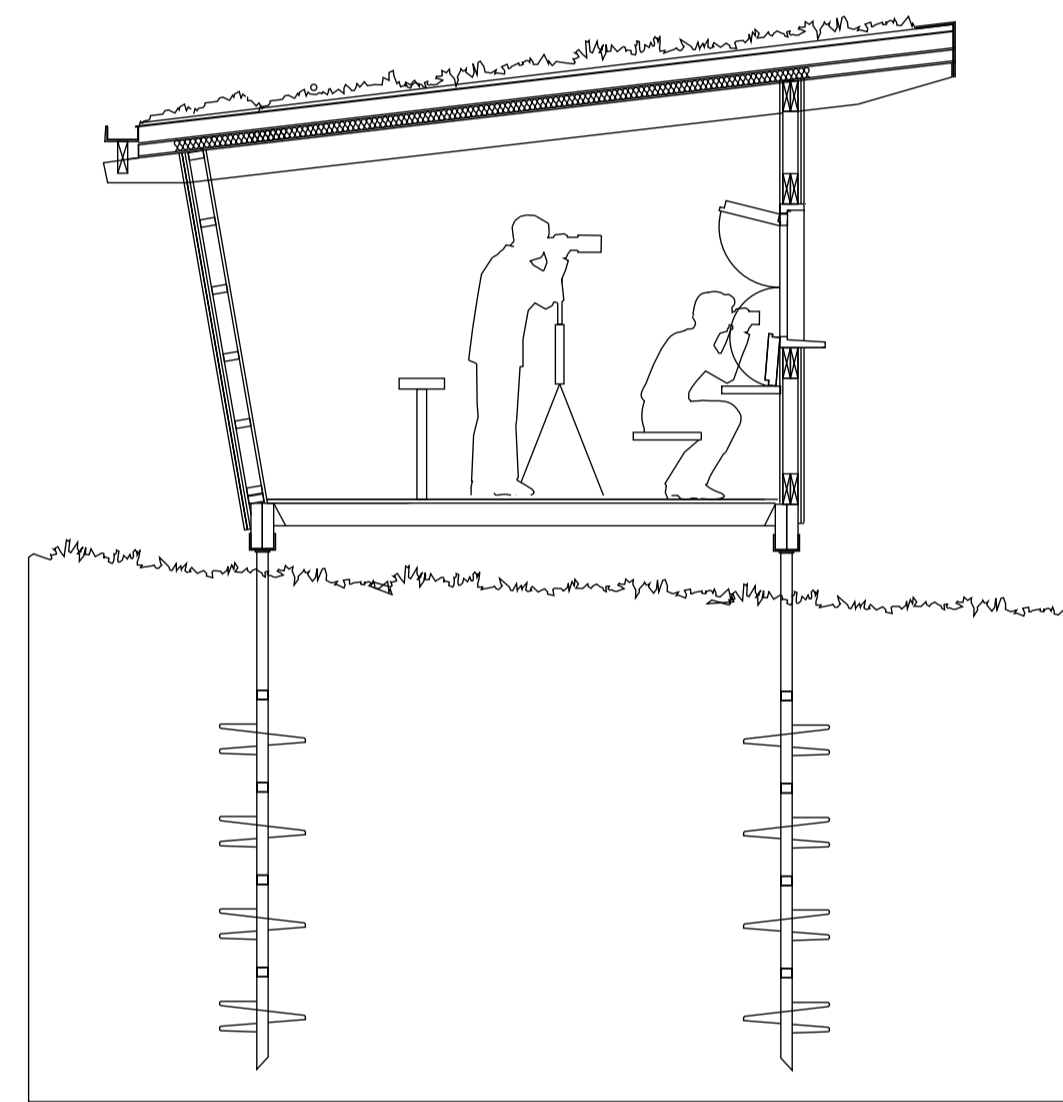


Section

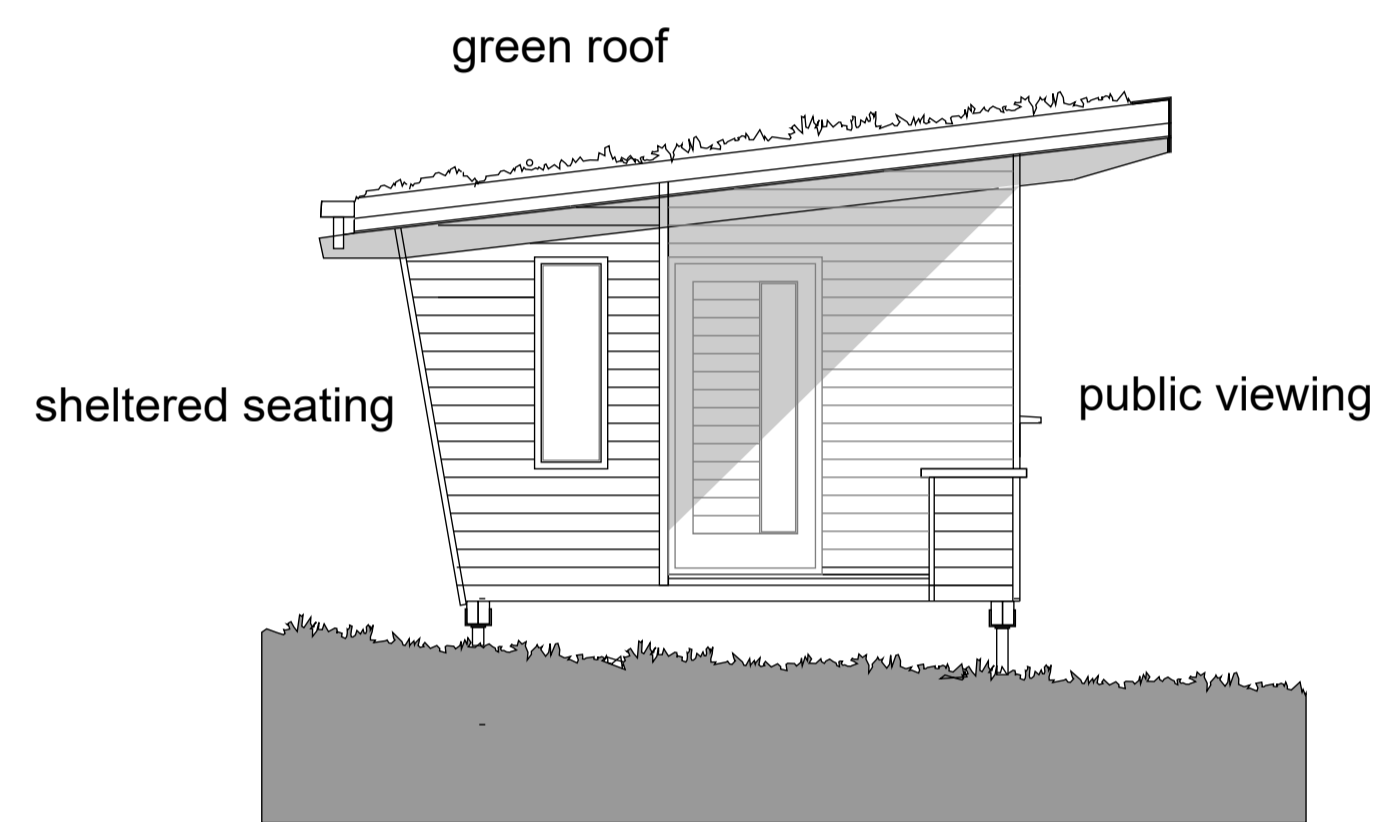

Side West Elevation

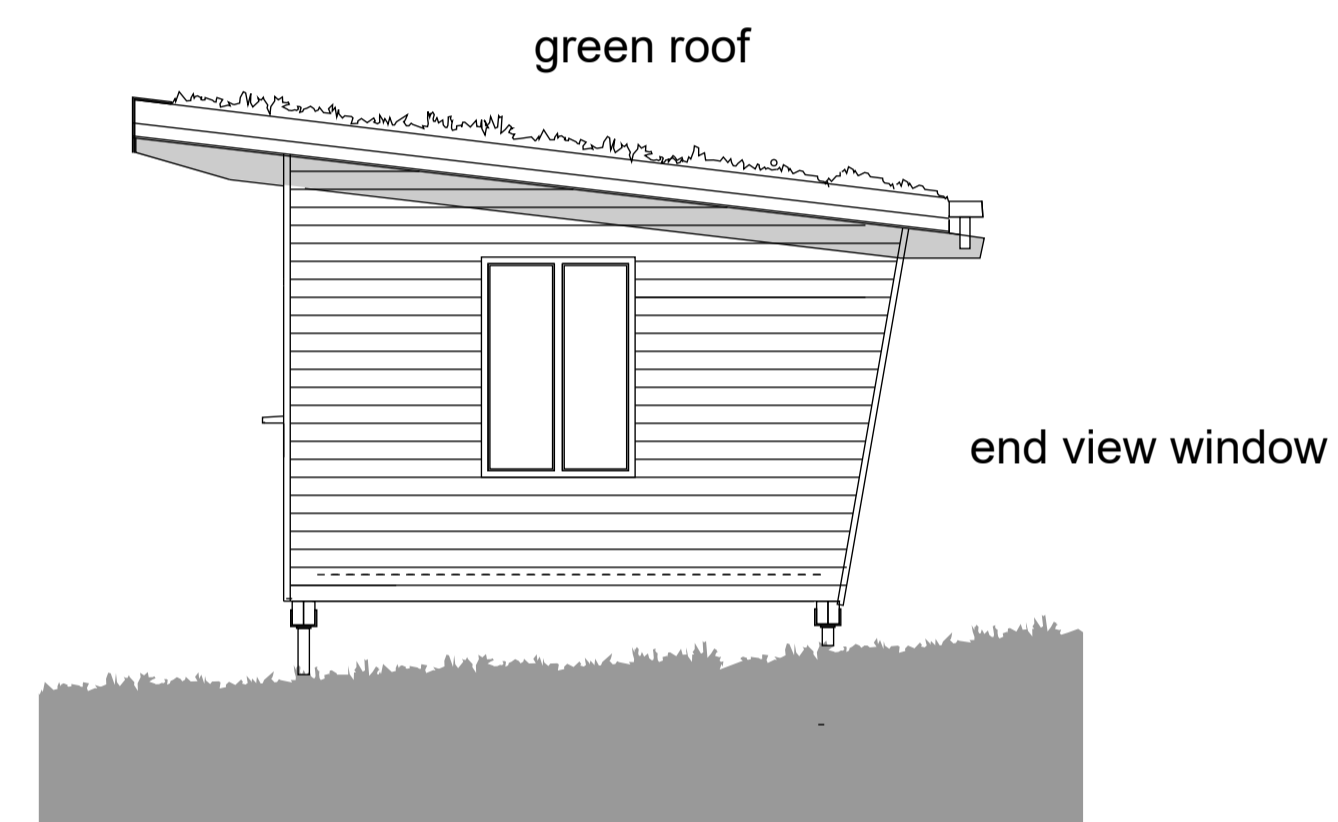

Side East Elevation

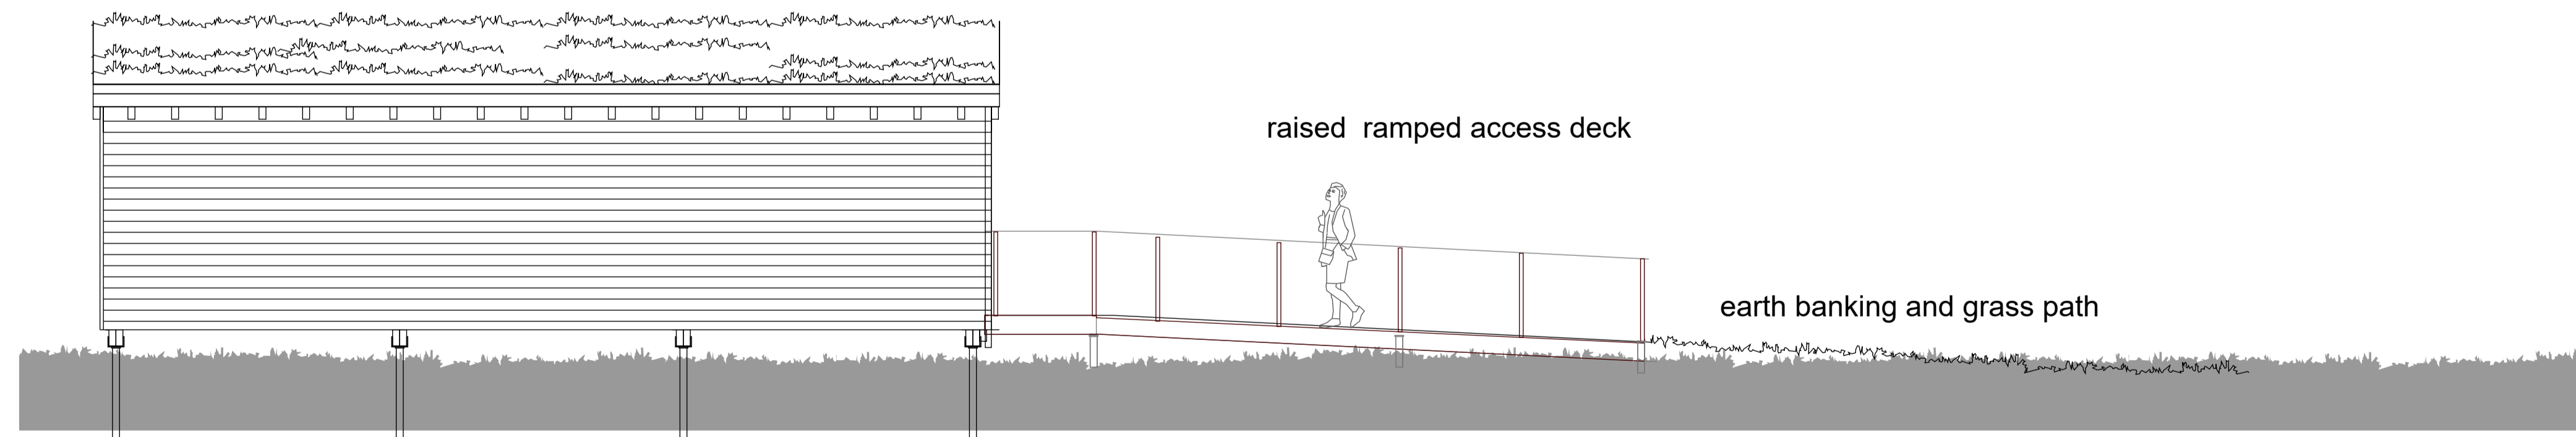

Rear North Elevation

Revision Details		Drawn	Date
Mark	Revision	Drawn	Date Checked

SALT architects
 54 Lairgate, Beverley
 East Yorkshire
 HU 17 8EU
 telephone 01482 888102
 fax 01482 888621

Client's name
 Flamborough Bird Observatory Trust

Job title
 Flamborough Head
 Sea Watch Hide
 Drawing title
 General Arrangement

Scale
 1:50

Drawn	Checked	Date
BH		23/08/17
Job No	Drawing No.	Rev
2716 A	03	-
Status	PLANNING	