



Location Plan 1:5000

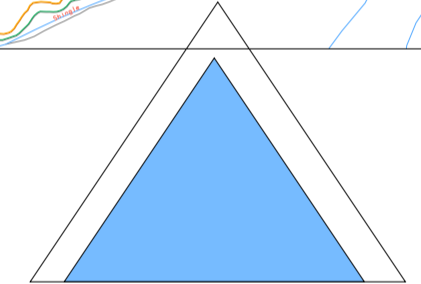

Site Section and Context Elevation -Looking North 1:250@A1

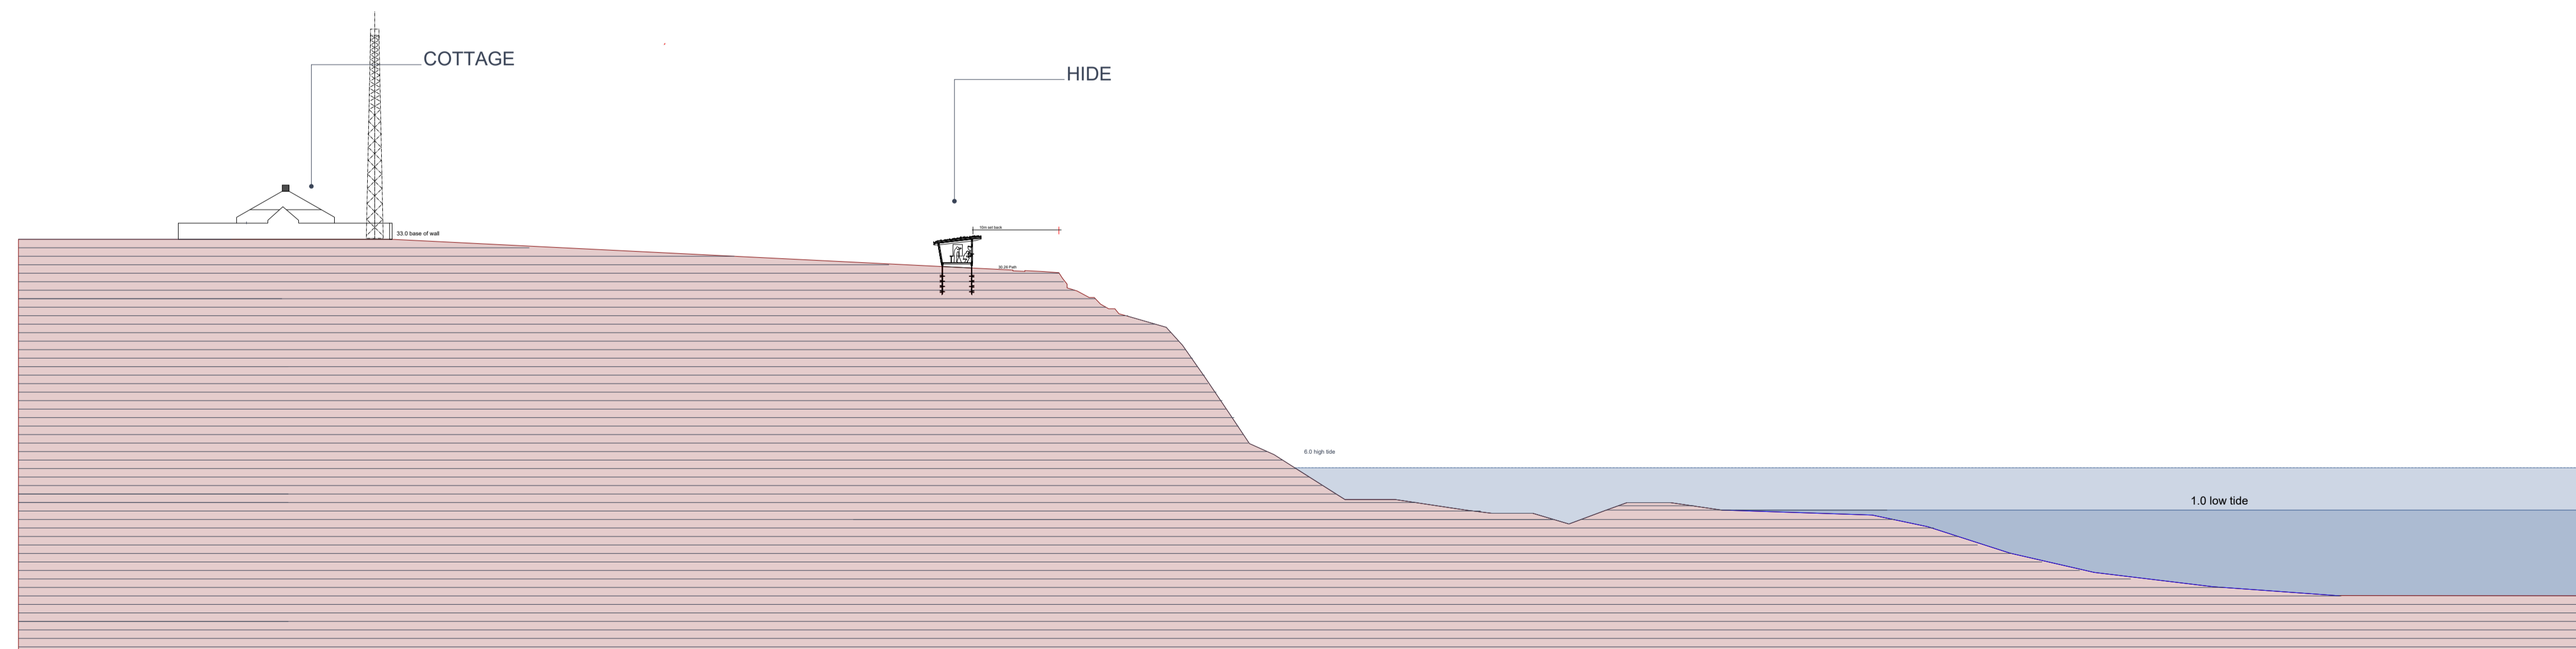

Site Section and Context Elevation with Fog Station 1:500@A1

Mark	Revision	Drawn	Date	Checked

**SALT** architects  
 54 Lairgate, Beverley  
 East Yorkshire  
 HU 17 8EU  
 Telephone 01482 888102  
 Fax 01482 888621

Client's name  
 Flamborough Bird Observatory Trust

Job title  
 Flamborough Head  
 Sea Watch Hide

Drawing title  
 Site Sections

Scale  
 Indicated on plans @ A1

Drawn	Checked	Date
BH		24/08/17
Job No	Drawing No.	Rev
2716 A	001	-
Status		
Planning		

